
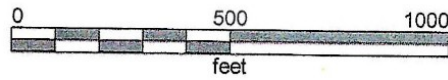


Drainage Map

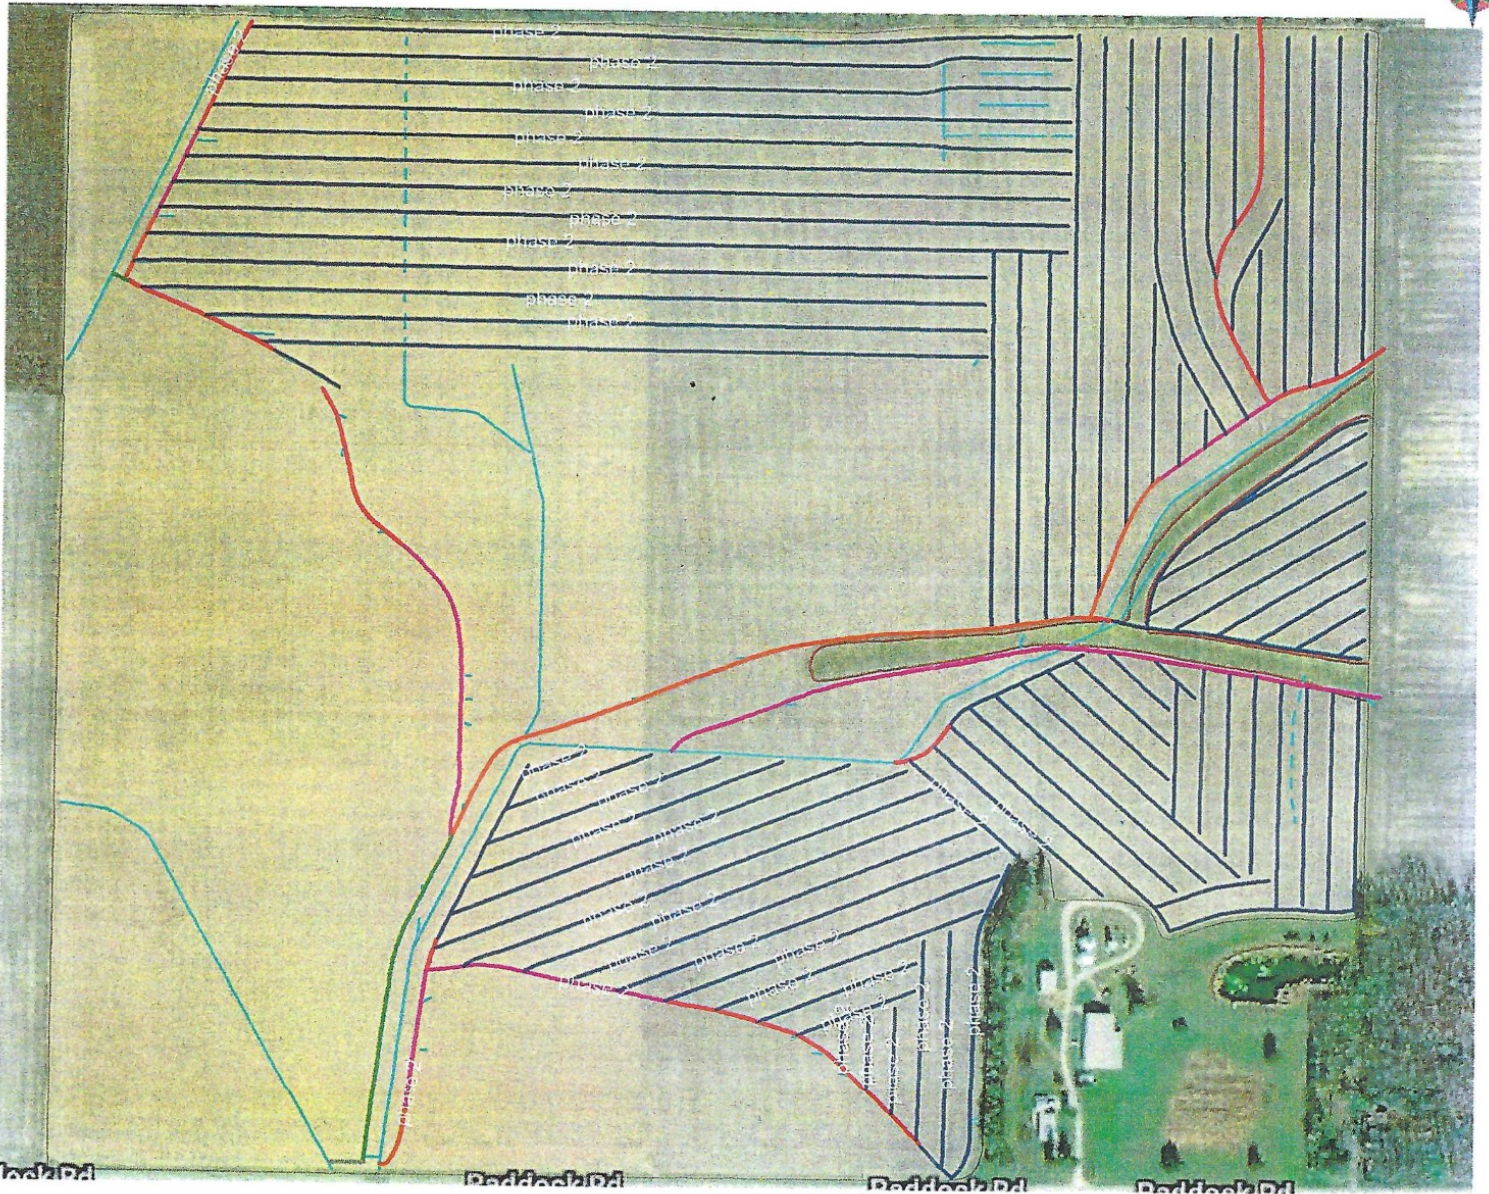

customer-Dave Marling
farm- home Place
date- 11/19/2022

-  4" tubing
-  6" tubing
-  8" D. W.
-  8" tubing
-  10" D.W.
-  12" D.W.
-  existing tile