
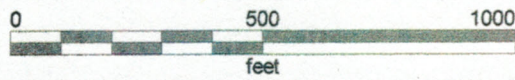


1 Pipe

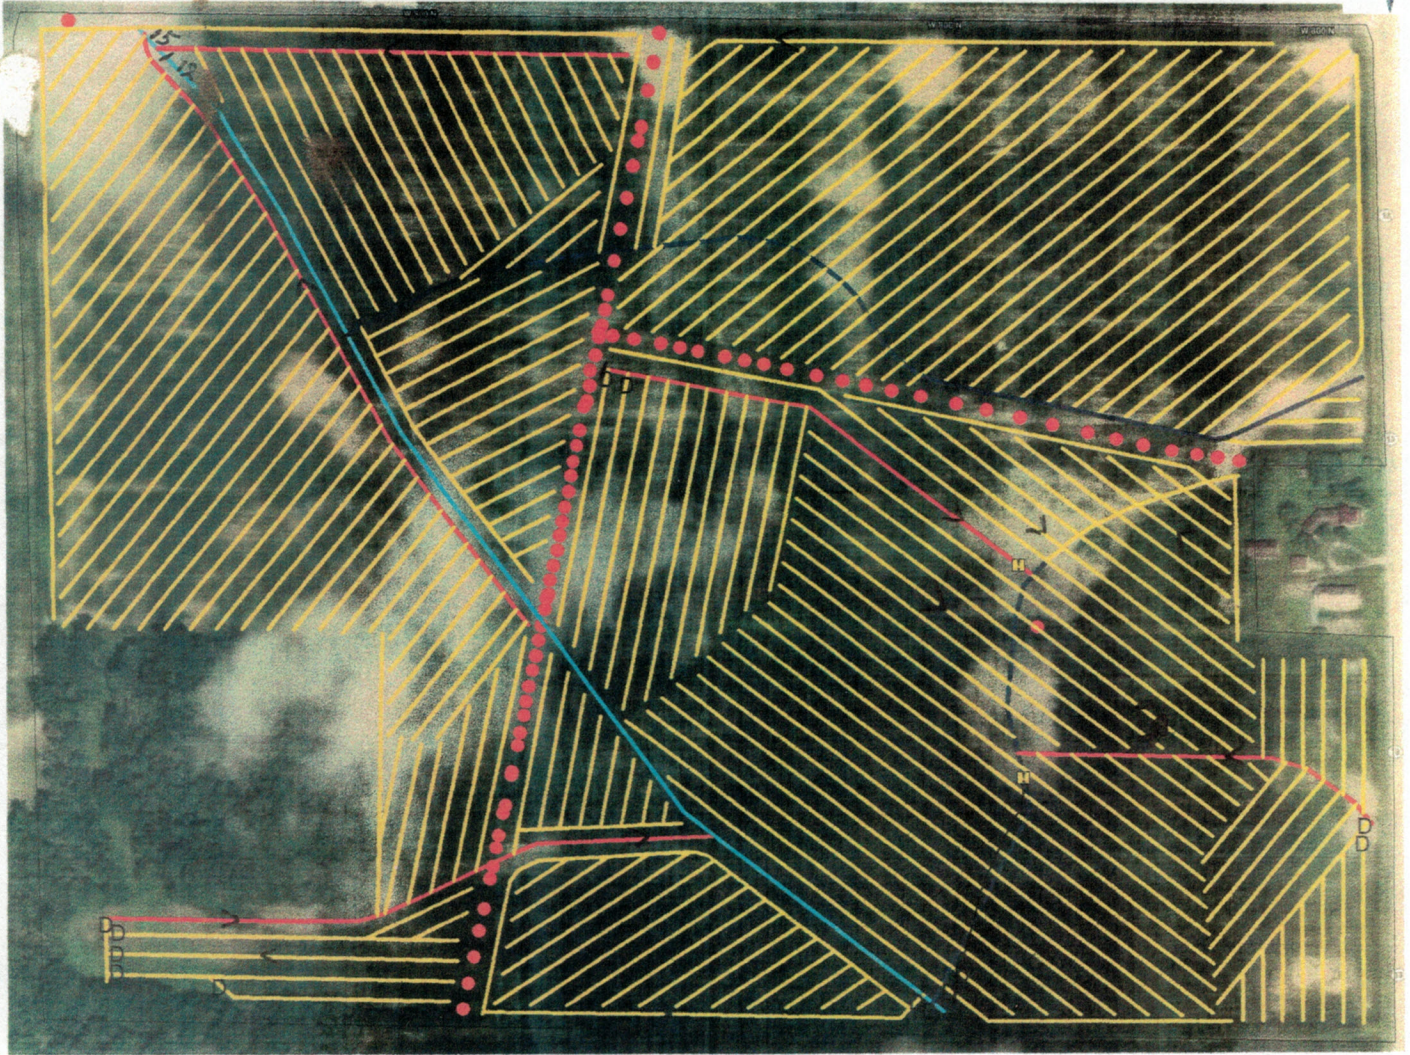

Tile on 40'

Client: HAUPERT FARMS INC
Farm: SR 13 & 800N
Field: 1
Name: Drainage - Planned

4	111889.95 ft
6	5273.52 ft
8	3150.10 ft
12	2541.83 ft